



2



1

2	26.01.2018	ISSUED TO COUNCIL FOR APPROVAL
1	18.01.2018	ISSUED TO HOME OWNERS FOR APPROVAL
REV	Date	Description
REVISION SCHEDULE		

ARCHITECT:

CLIENT:

IF THIS DRAWING IS NOT SIGNED BY THE ARCHITECT IT IS NOT FOR
CONSTRUCTION PURPOSES

SHOWROOM 11, WARNE HOUSE
7 GARLICHE DRIVE
BALLITO BUSINESS PARK

PO BOX 6438 ZIMBALI 4418
TEL: +27 32 946 3830/1
FAX: +27 86573 0003

EMAIL: RECEPTION@DAARCHITECTS.CO.ZA
REG NO 2621 / 24693805

PROJECT:
PROPOSED WAXBILL HOUSE, ERF 323 •
BRETTENWOOD COASTAL ESTATE

ADDRESS:
323 WAXBILL WAY, BRETENWOOD


DESCRIPTION:
SITE/ROOF PLAN

BUILDING CLASSIFICATION: H4

PROJECT NR: 502 DATE: 4/10/2018 REV

REV
No.

S:\04\RESIDENTIAL\ESTATES\BRETTENWOOD ESTATE\PEOPHSE VEIRA LOT 323 DRAWINGS\ARCHITECT\WORKING DRAWINGS\323 BRETT WORKING DRAWINGS.RVT

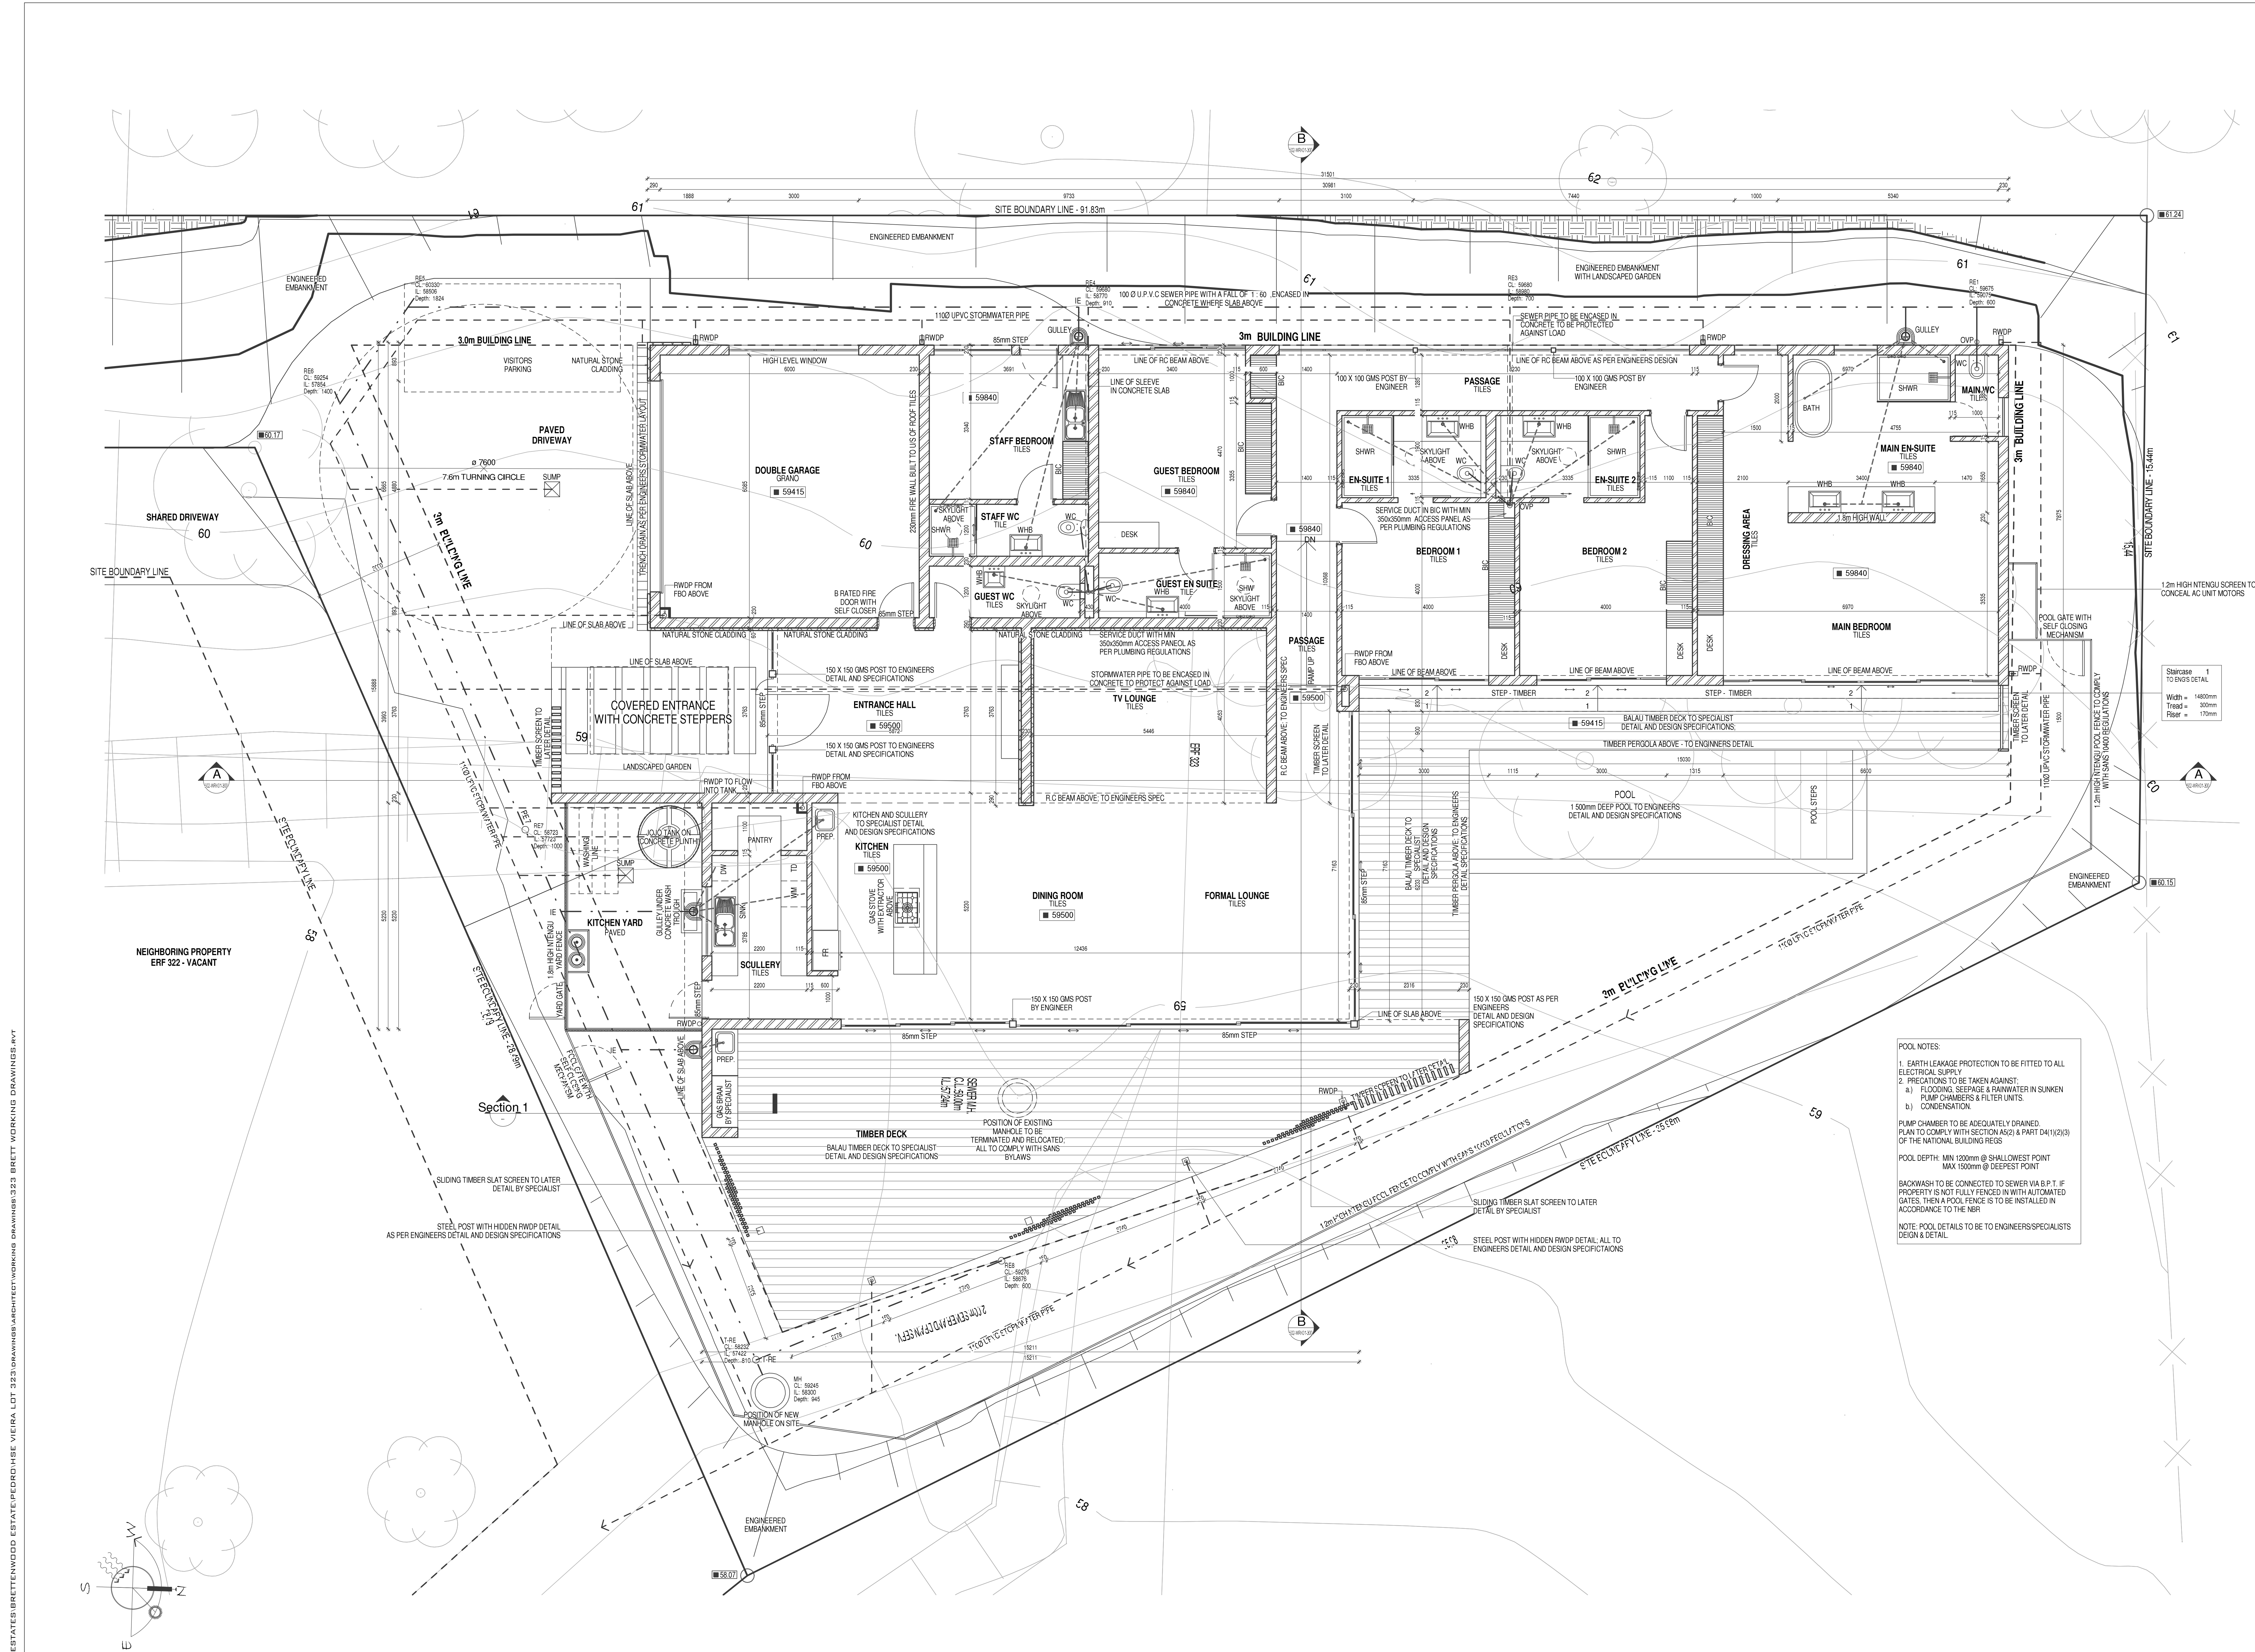

GROUND FLOOR PLAN

1 scale 1 : 50

THIS DRAWING IS SUBJECT TO COPYRIGHT AND MAY NOT BE REPRODUCED IN WHOLE OR PART OR IN ANY MANNER WHATSOEVER WITHOUT WRITTEN PERMISSION FROM CA ARCHITECTS CC

2	26/01/2018	ISSUED TO COUNCIL FOR APPROVAL
1	19/01/2018	ISSUED TO HOME OWNERS FOR APPROVAL
REV	DATE	DESCRIPTION

REVISION SCHEDULE

SIGNED FOR CONSTRUCTION

ARCHITECT:

CLIENT:

IF THIS DRAWING IS NOT SIGNED BY THE ARCHITECT IT IS NOT FOR CONSTRUCTION PURPOSES



SHOWROOM 111, WARNE HOUSE
7 BARLICKS DRIVE
BALITTO BUSINESS PARK
PO BOX 6438 ZIMBABU 4418
TEL: +27 36 946 9850/1
FAX: +27 86573 0003
EMAIL: RECEPTION@CAARCHITECTS.CO.ZA
REG NO 2621 / 24693805

PROJECT:
PROPOSED WAXBILL HOUSE, ERF 323 -
BRETTENWOOD COASTAL ESTATE

ADDRESS:
323 WAXBILL WAY, BRETTENWOOD

DESCRIPTION:
GROUND FLOOR PLAN

BUILDING CLASSIFICATION: H4

PROJECT NR: 502 DATE: 4/10/2018 REV 2
SHEET NR: 502-WK01-200 DRAWN: K. BOTHA